



Proposed materials

- Roof
Concrete tiles. Black upvc half round guttering and downpipes. White pvcu fascia and soffits
- Walls
Facing brickwork with feature snapped header banding and plain tile hanging.
- Windows
White upvc double glazed windows.

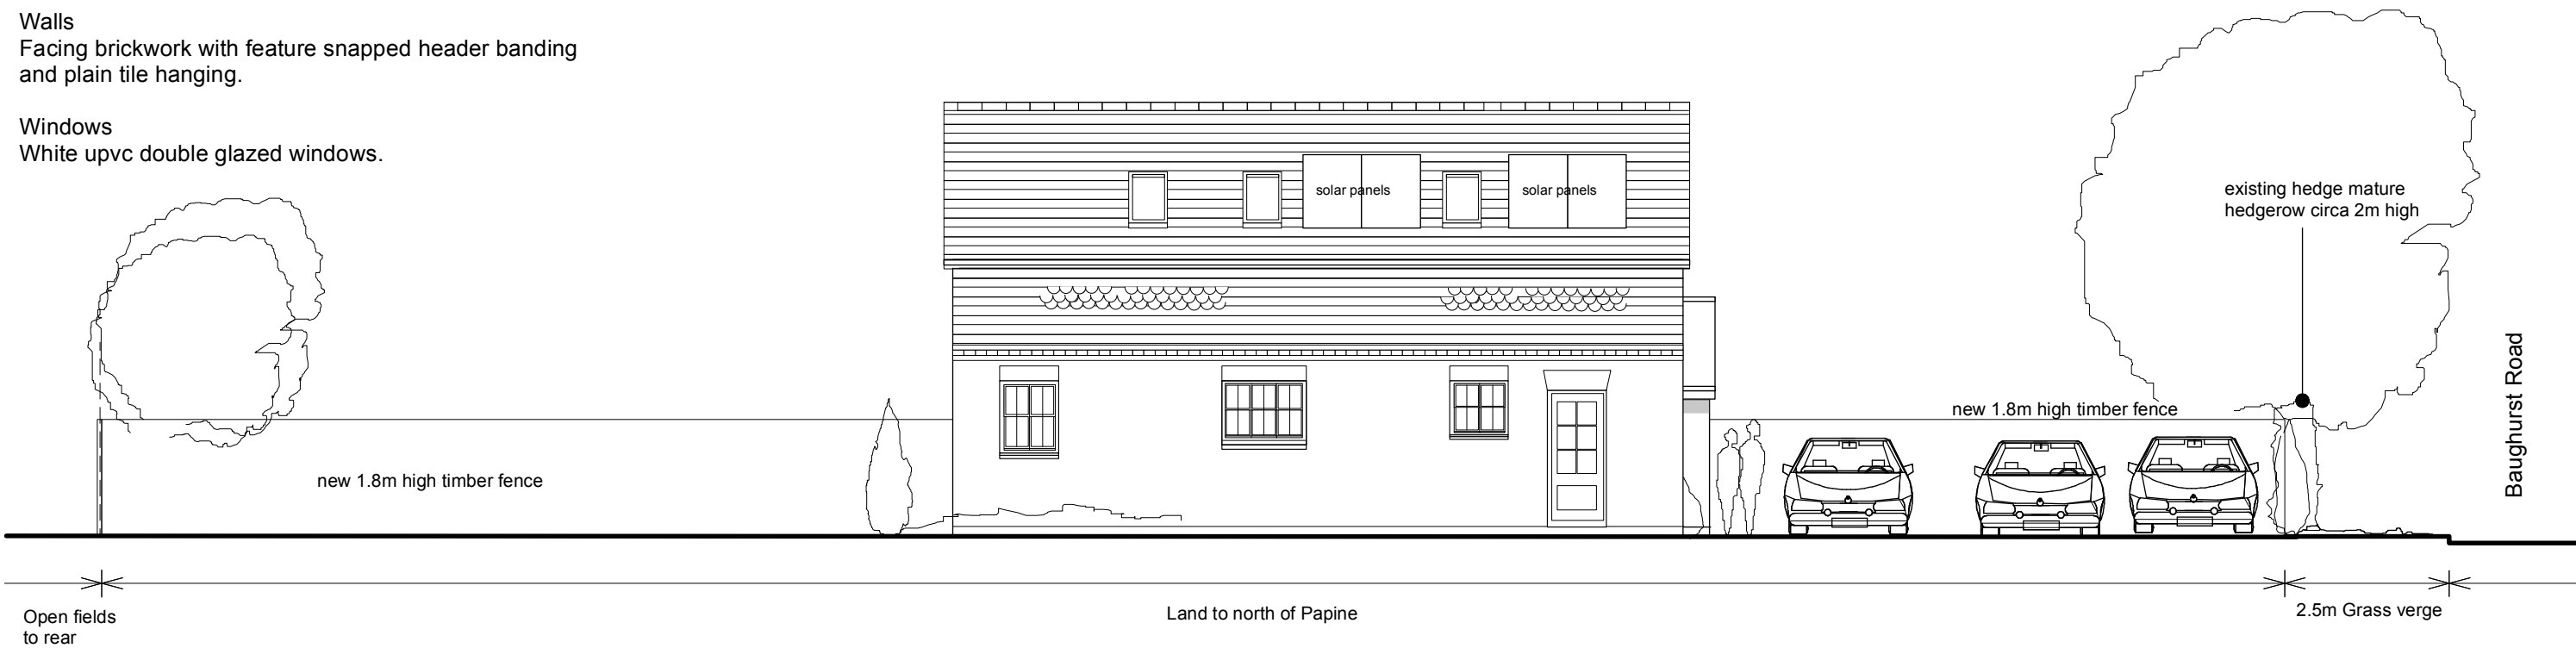

SIDE/NORTH ELEVATION

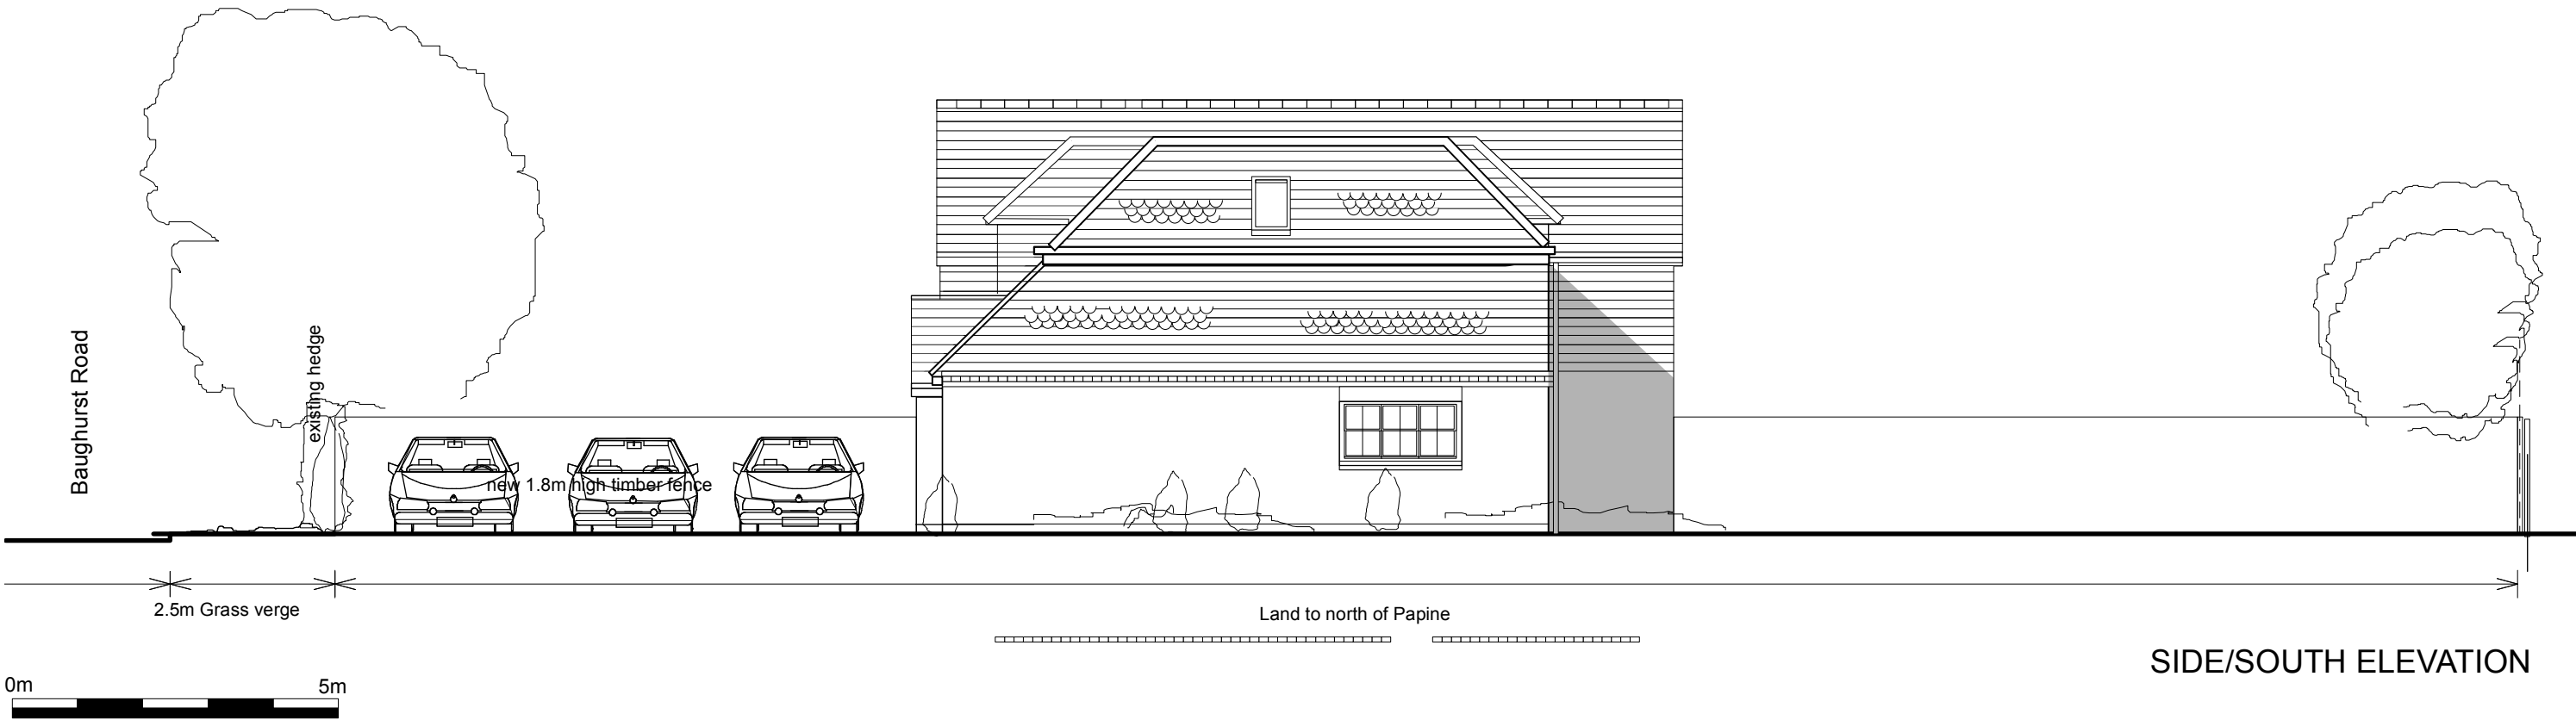

SIDE/SOUTH ELEVATION

Rev	Date	Description

Project	Land to side of Papine Baughurst Road Tadley Hampshire RG26 5LL
---------	---

Title PROPOSED ELEVATIONS		
Date 9.6.23	Scale 1:100@ A3	Number 407.P2A.07

Proposed materials


Roof
Concrete tiles. Black upvc half round guttering and downpipes. White pvcu fascia and soffits

Walls
Facing brickwork with feature snapped header banding and plain tile hanging.

Windows
White upvc double glazed windows.



REAR/ EAST ELEVATION


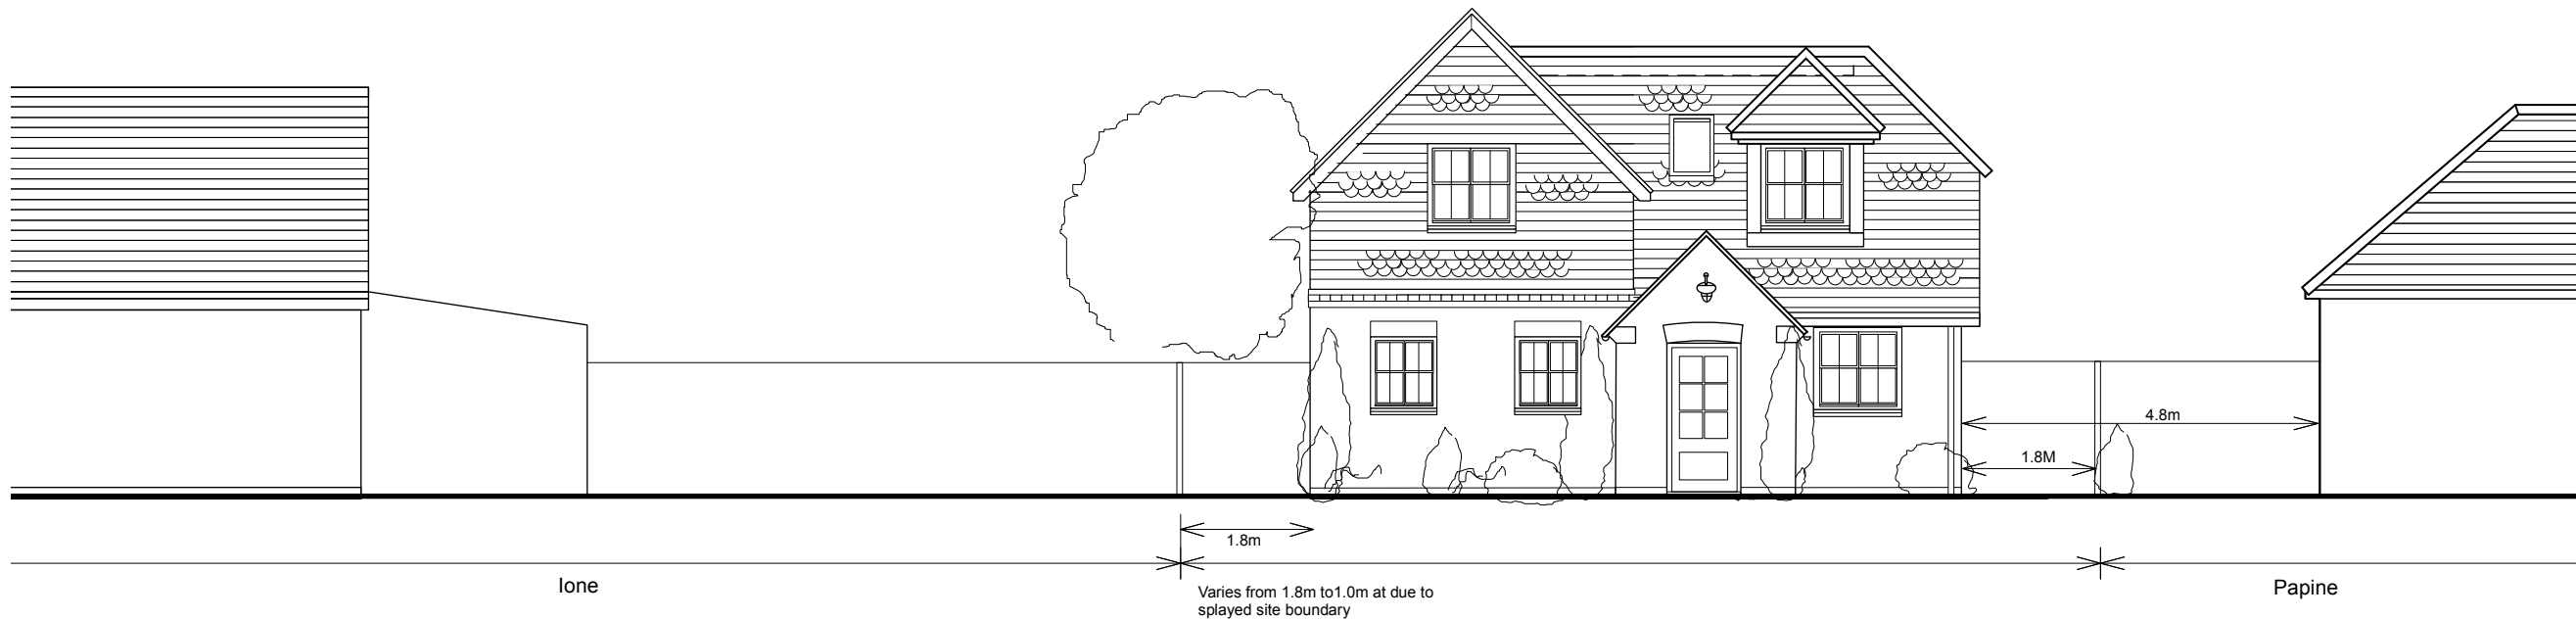


FRONT/ WEST ELEVATION


Rev	Date	Description

Project	Land to side of Papine Baughurst Road Tadley Hampshire RG26 5LL
---------	---


Title PROPOSED ELEVATIONS		
Date 9.6.23	Scale 1:100@ A3	Number 407.P2A.06

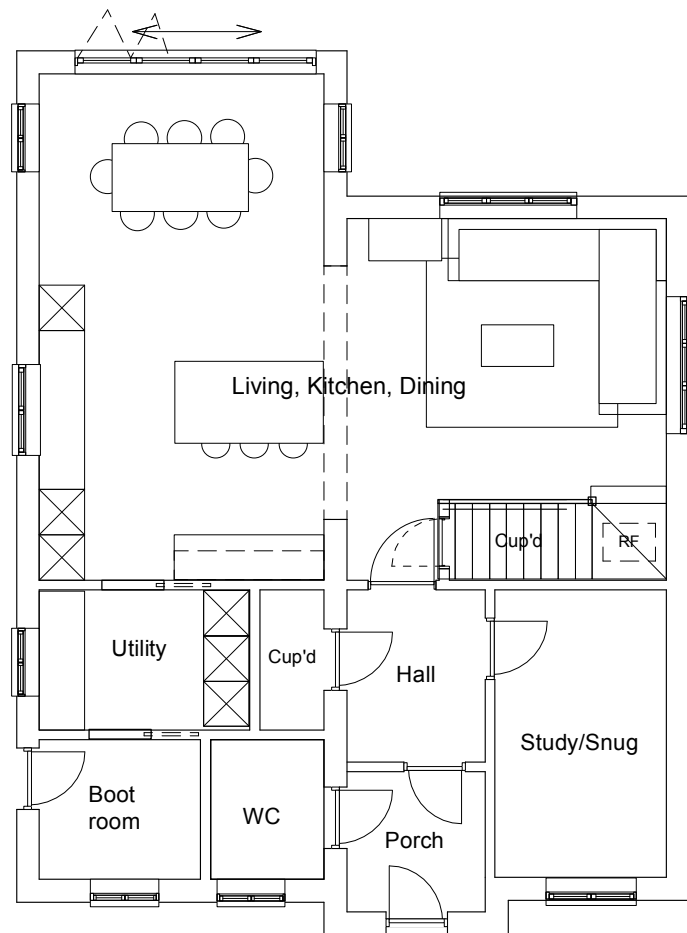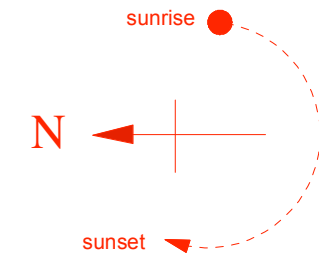

GROUND FLOOR PLAN
GIA 80m2

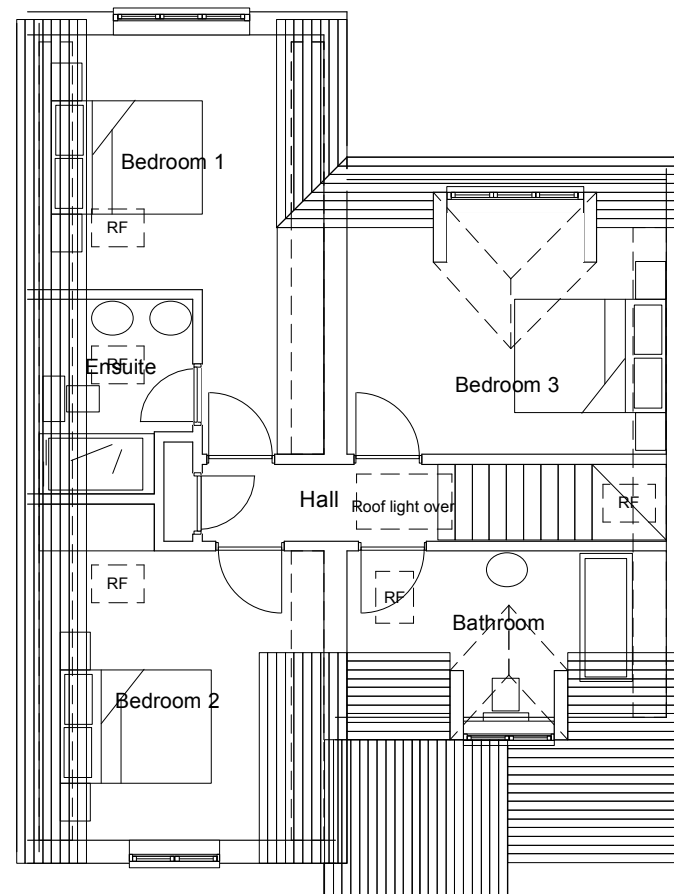

FIRST FLOOR/ATTIC PLAN
GIA 66m2

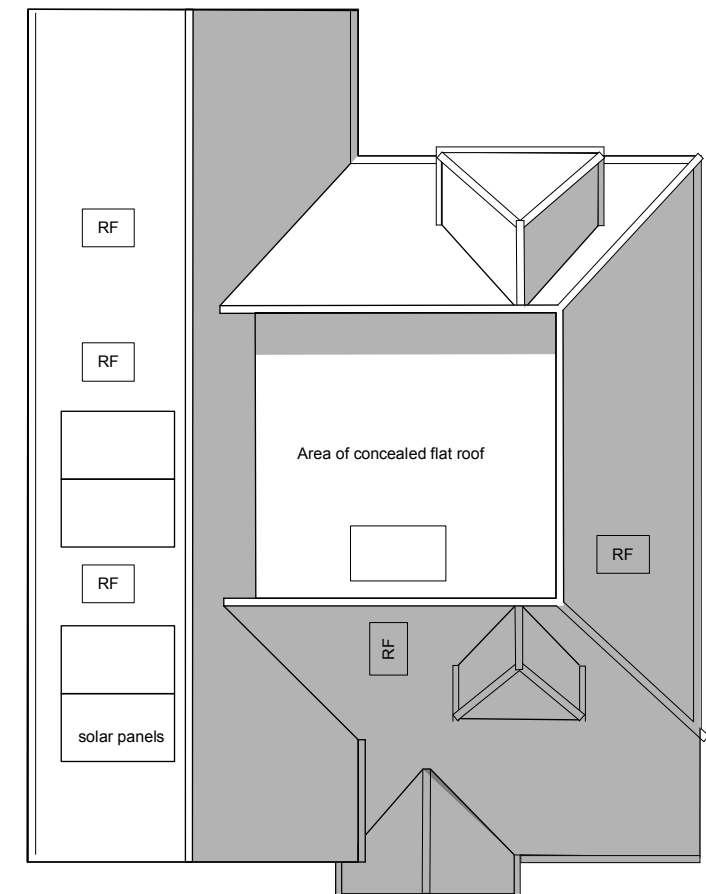

ROOF PLAN

TOTAL GROSS INTERNAL FLOOR AREA = 146m2

Rev	Date	Description

Project	Land to side of Papine Baughurst Road Tadley Hampshire RG26 5LL
---------	---

Title PROPOSED FLOOR PLANS		
Date 9.6.23	Scale 1:100 @ A3	Number 407.P2A.05