
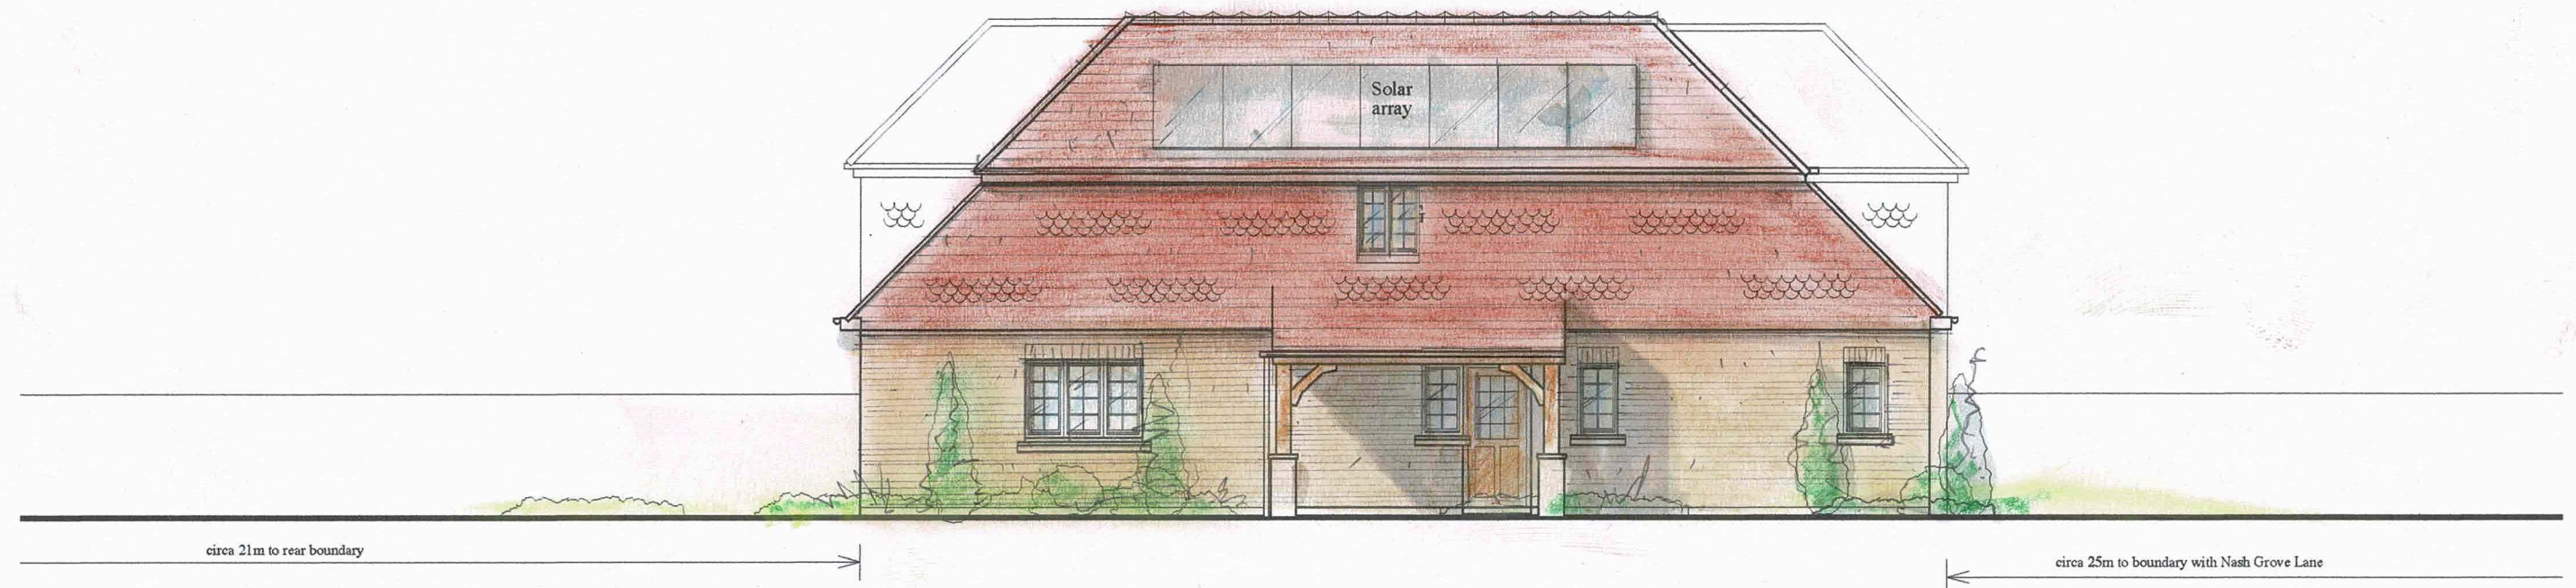


Proposed Materials

Roof: Plain tiles and anthracite PVCu rainwater goods.
Walls: Clay facing bricks with feature vertical tile hanging.
Windows: Cream PVCu double glazed windows with buff stone cills.
OG = Obscured glazing, with fixed casement windows to min 1.8M above internal floor level.

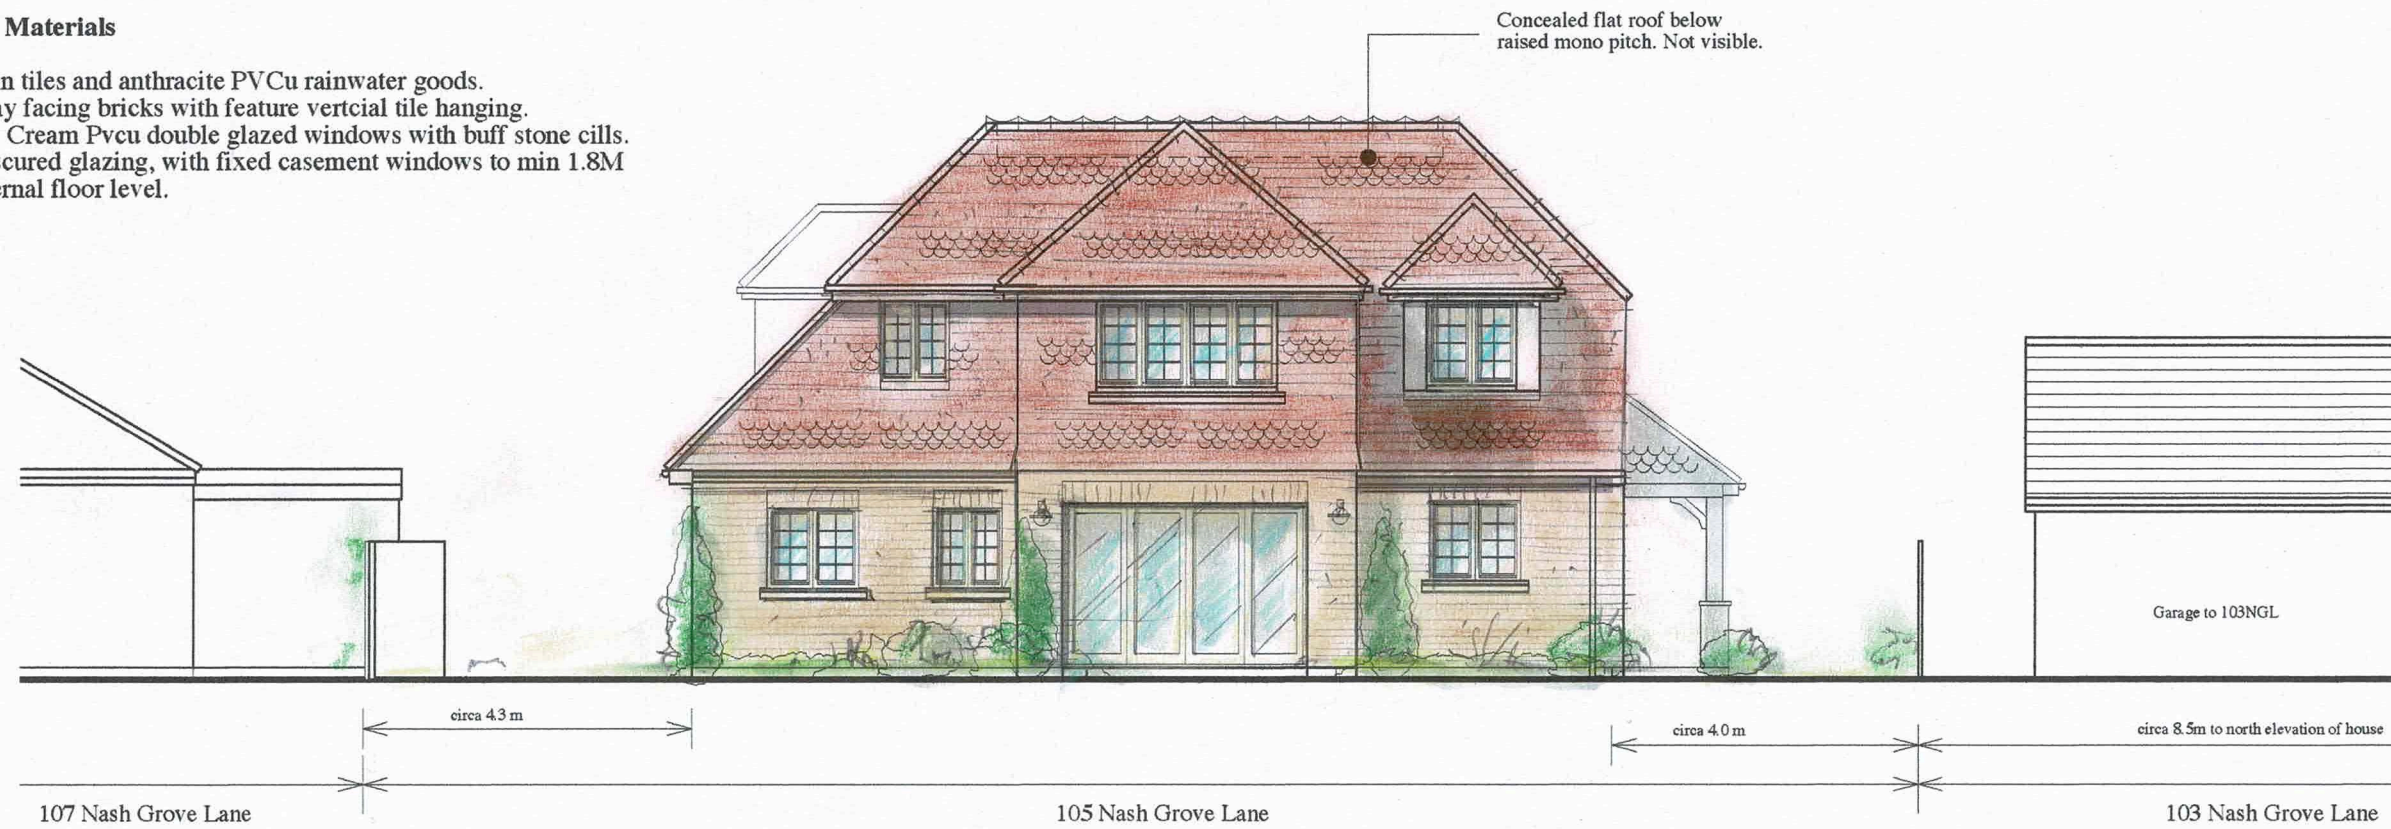

SIDE/SOUTH ELEVATION (addressing 103 Nash Grove Lane)

105 NASH GROVE LANE
FINCHAMPSTEAD
BERKSHIRE RG40 4HG

