


Proposed Materials

Roof: Plain tiles and anthracite PVCu rainwater goods.
Walls: Clay facing bricks with feature vertical tile hanging.
Windows: Cream PVCu double glazed windows with buff stone cills.
OG = Obscured glazing, with fixed casement windows to min 1.8M above internal floor level.



FRONT/EAST ELEVATION Addressing Nash Grove Lane

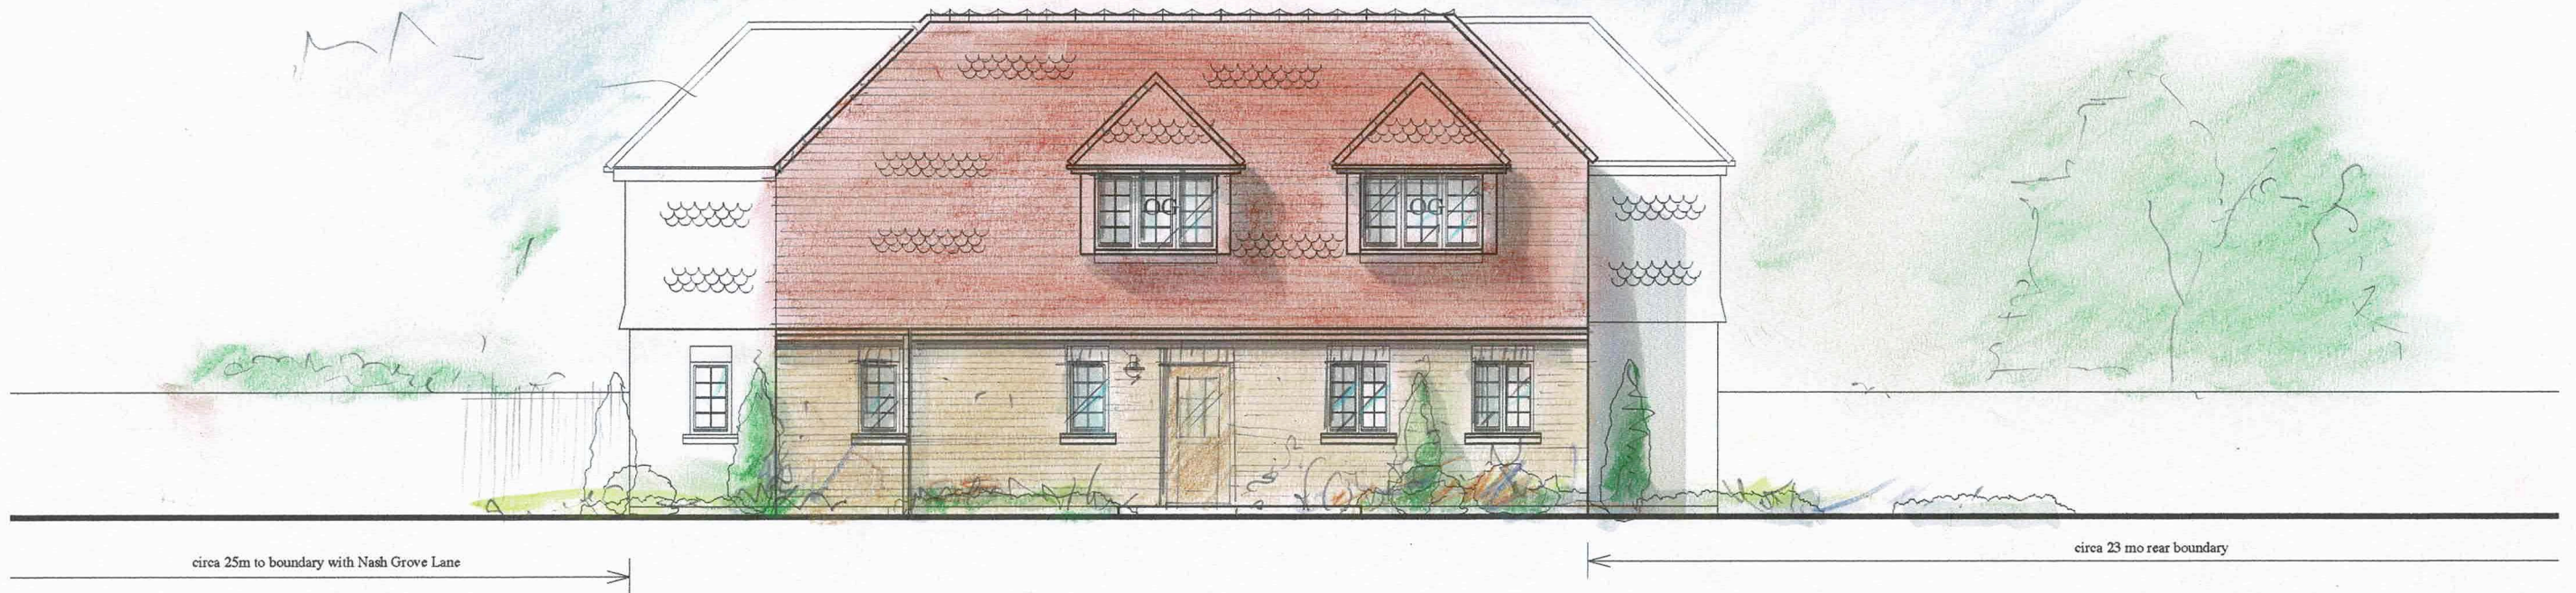

SIDE/NORTH ELEVATION (addressing 107 Nash Grove Lane)