

SCALE 1.250 at A3

Drwg No 415.P.10.A
May 2023


Rev A: 3.8.23 Additional planting indicated. T9 Borders H11 and H12. Hardlandscaping key added.

REFER TO OPUS PLANTING SCHEDULE REF FOR SIZING,
SPECIES AND QUANTITIES OF SHRUBS AND TREES.
PRECISE LOCATION OF PLANTING WILL BE AGREED ON
SITE TO AVOID DAMAGE TO EXISTING PLANTS AND SHRUBS

HARDLANDSCAPING SCHEDULE

KEY

-  Golden gravel on semi-permeable base with geo-textile membrane.
-  Buff porcelain/stone paths and patios
-  Black Tarmac- to match NGL
-  Feature granite sets

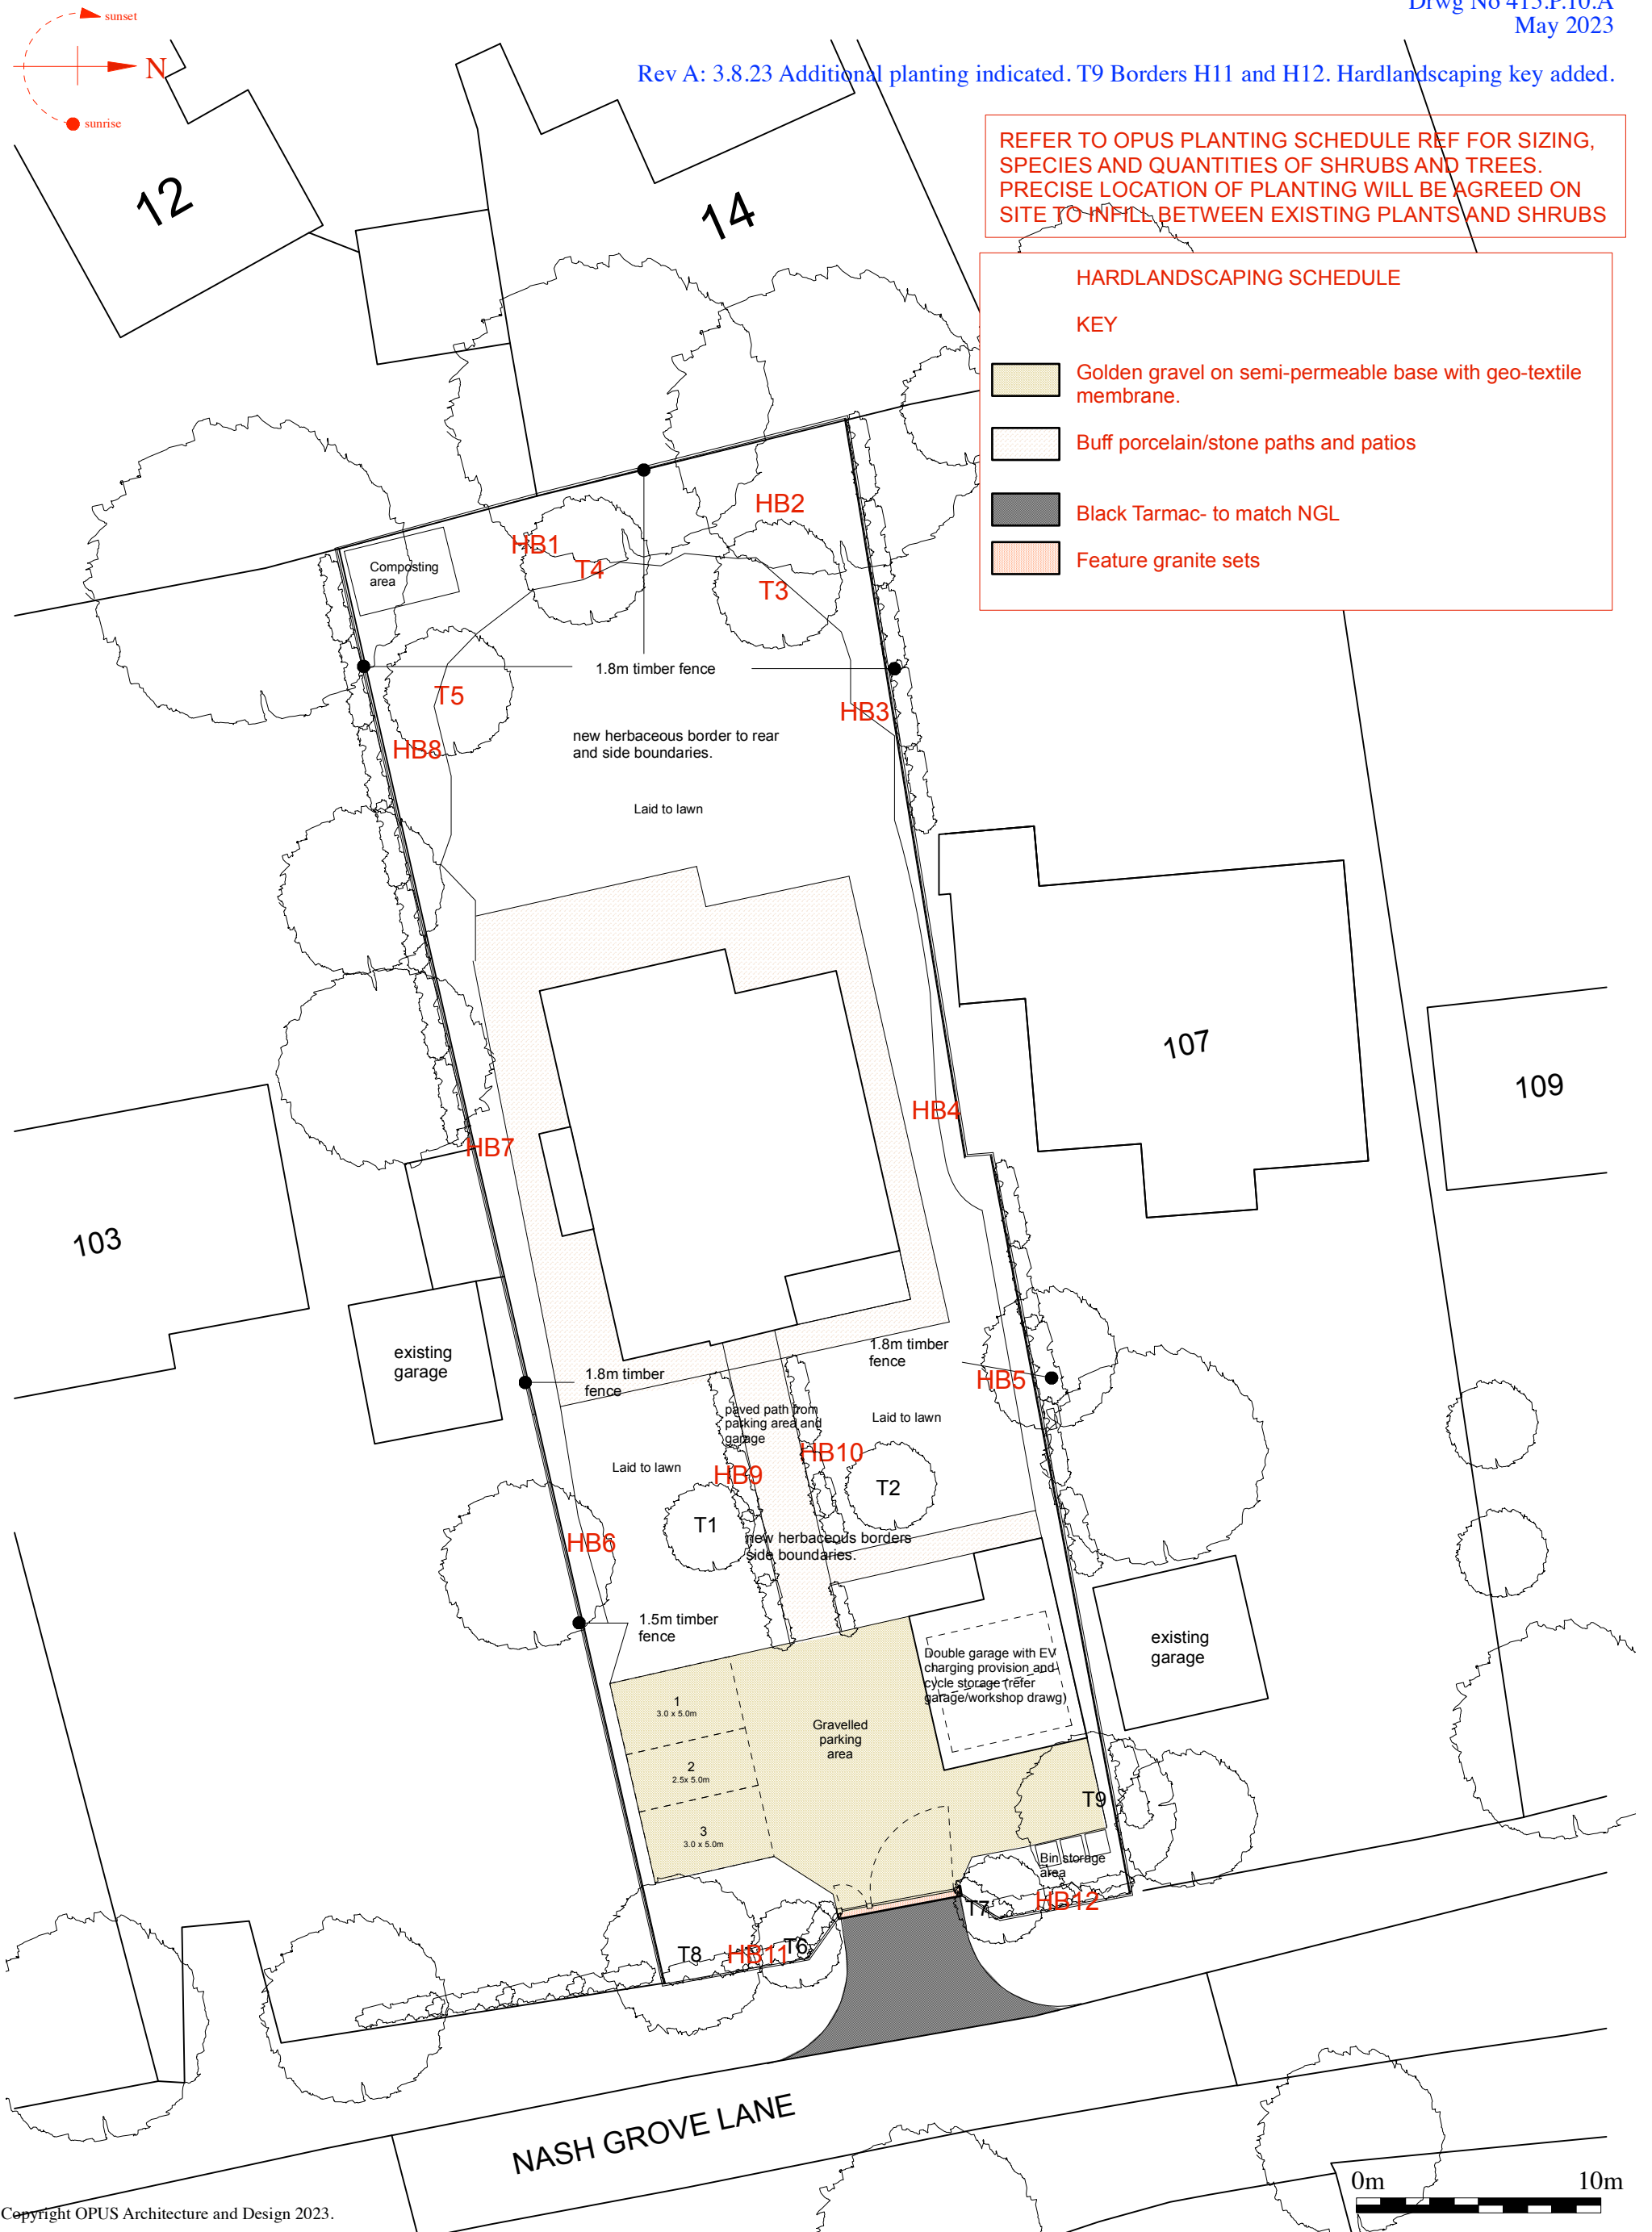

Copyright OPUS Architecture and Design 2023.

Do not scale from this drawing. For Planning Purposes only. No part of this drawing may be used, copied or reproduced without the permission.

105 NASH GROVE LANE
FINCHAMPSTEAD
BERKSHIRE RG40 4HG

OPUS Architecture and Design
15A Crabtree Close
Plymouth
Devon
PL3 6EL
t 075795 218458

